
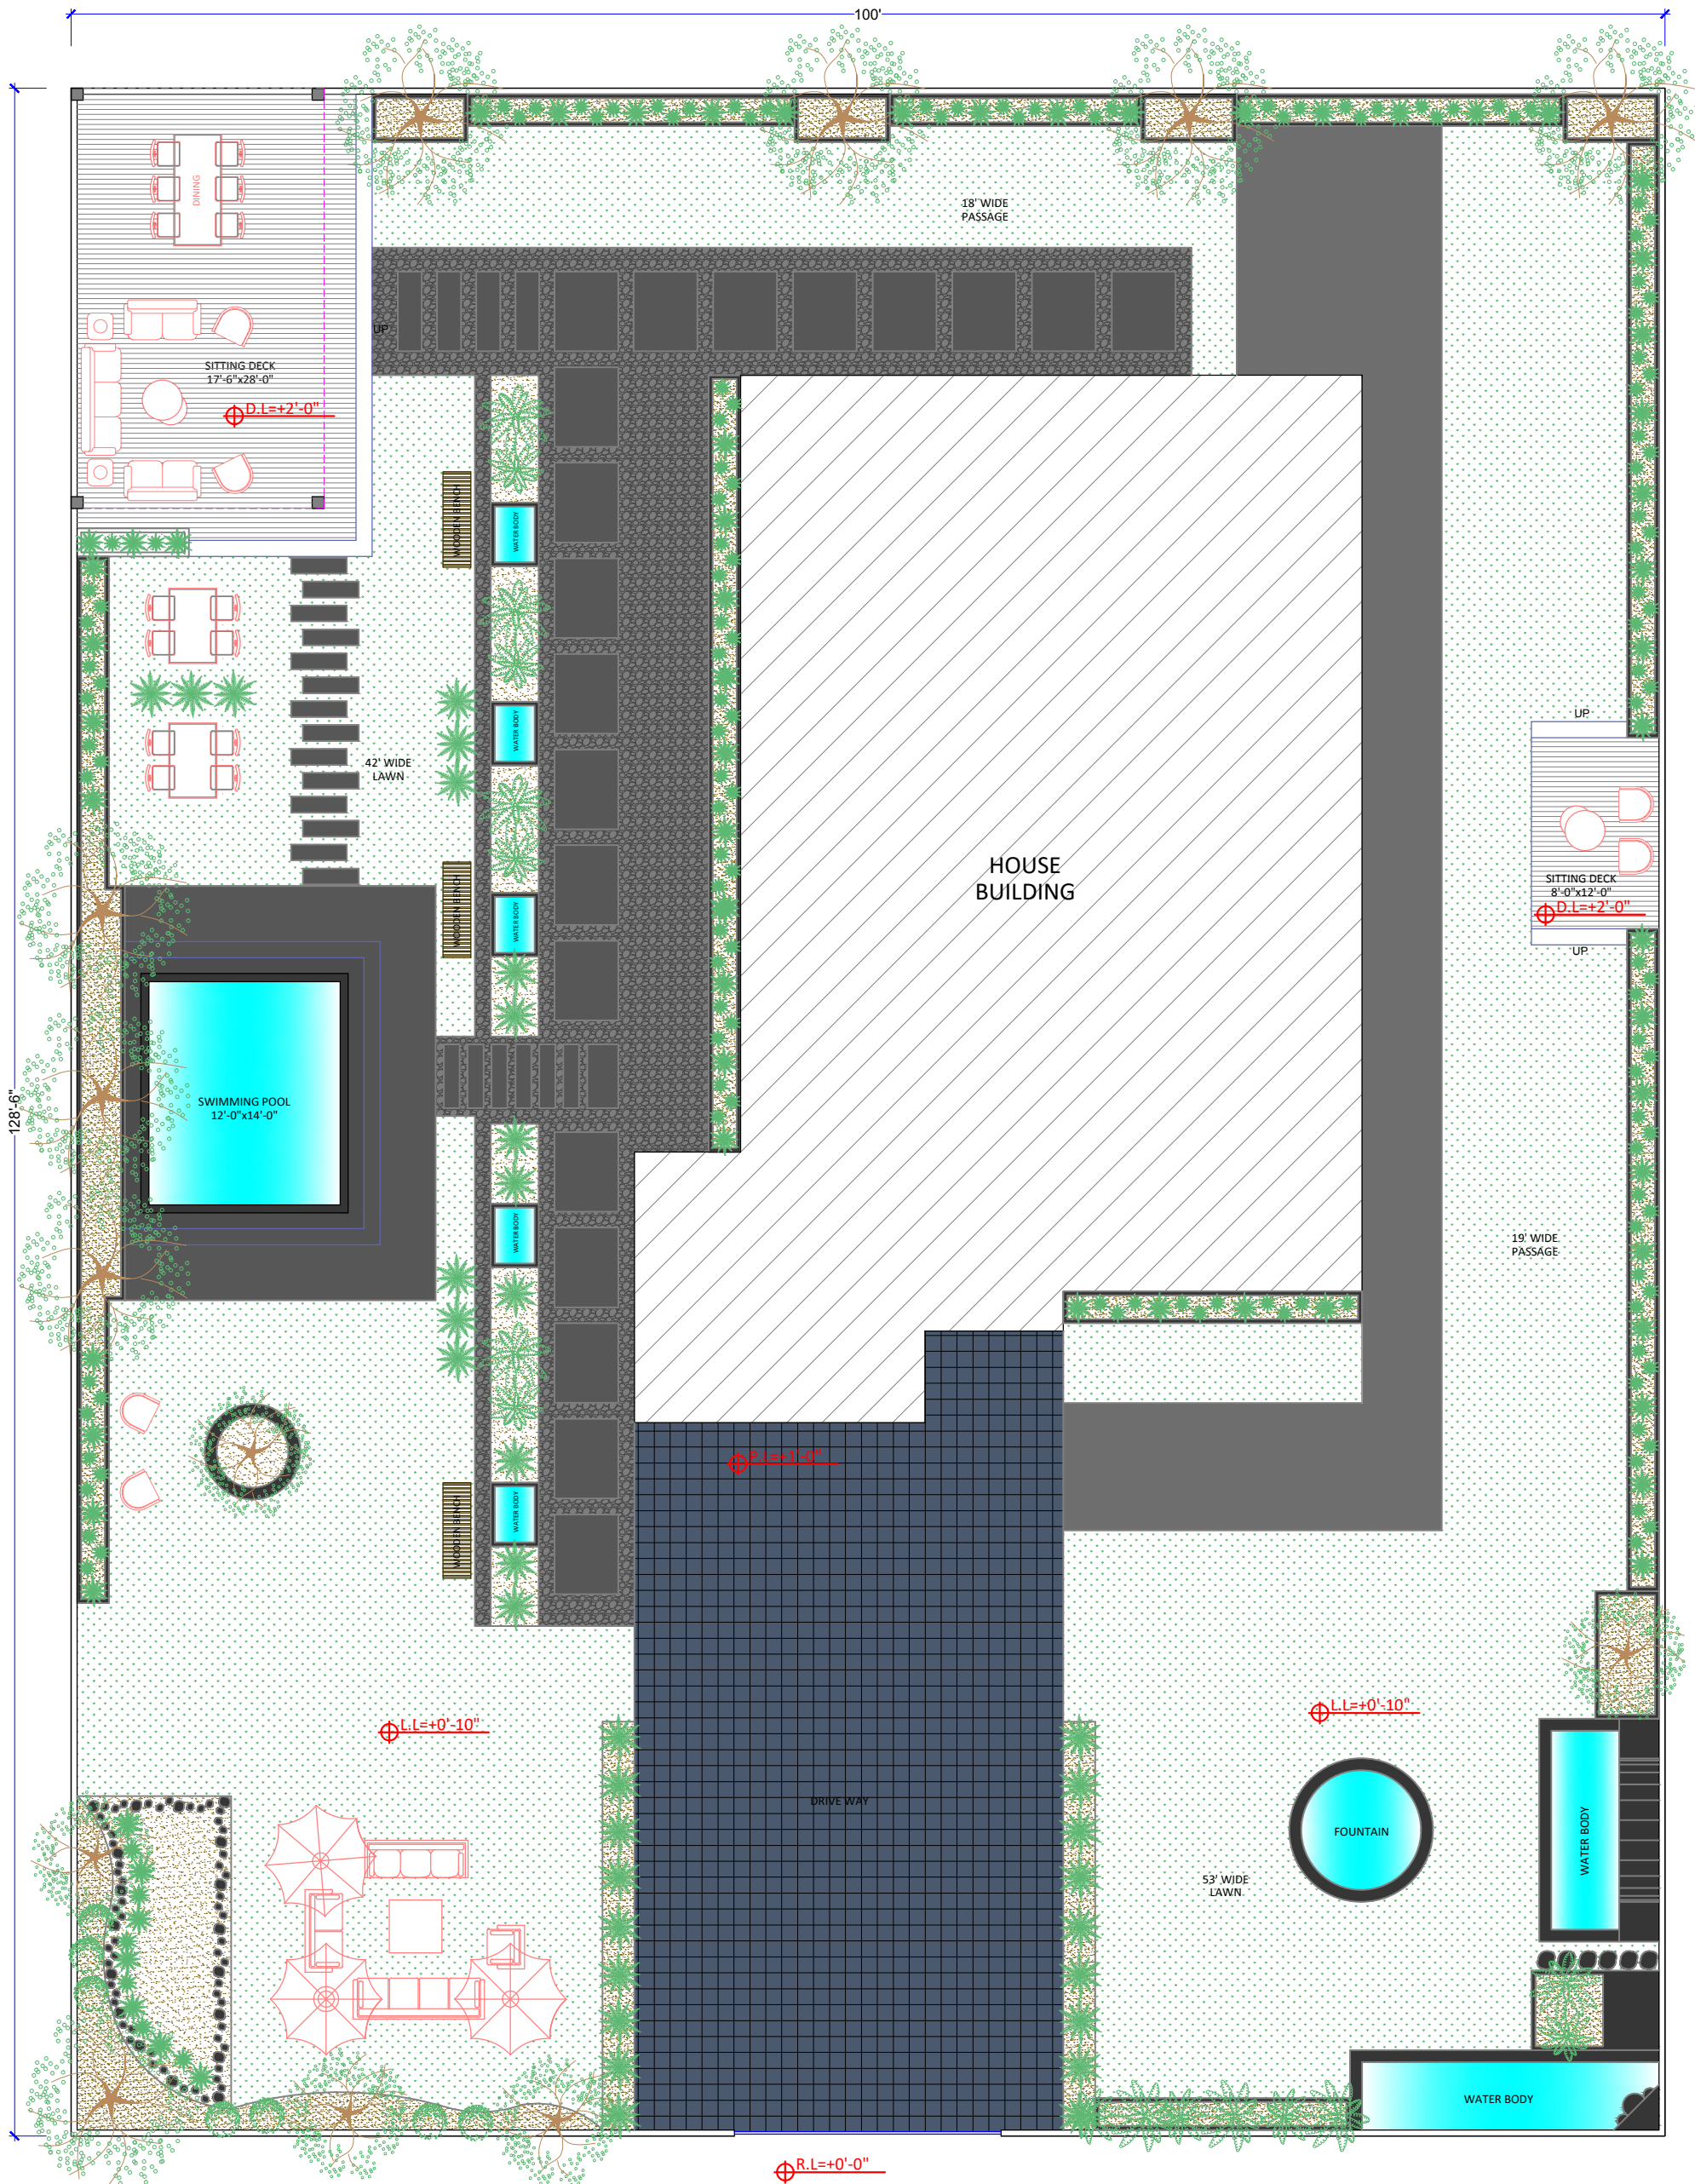





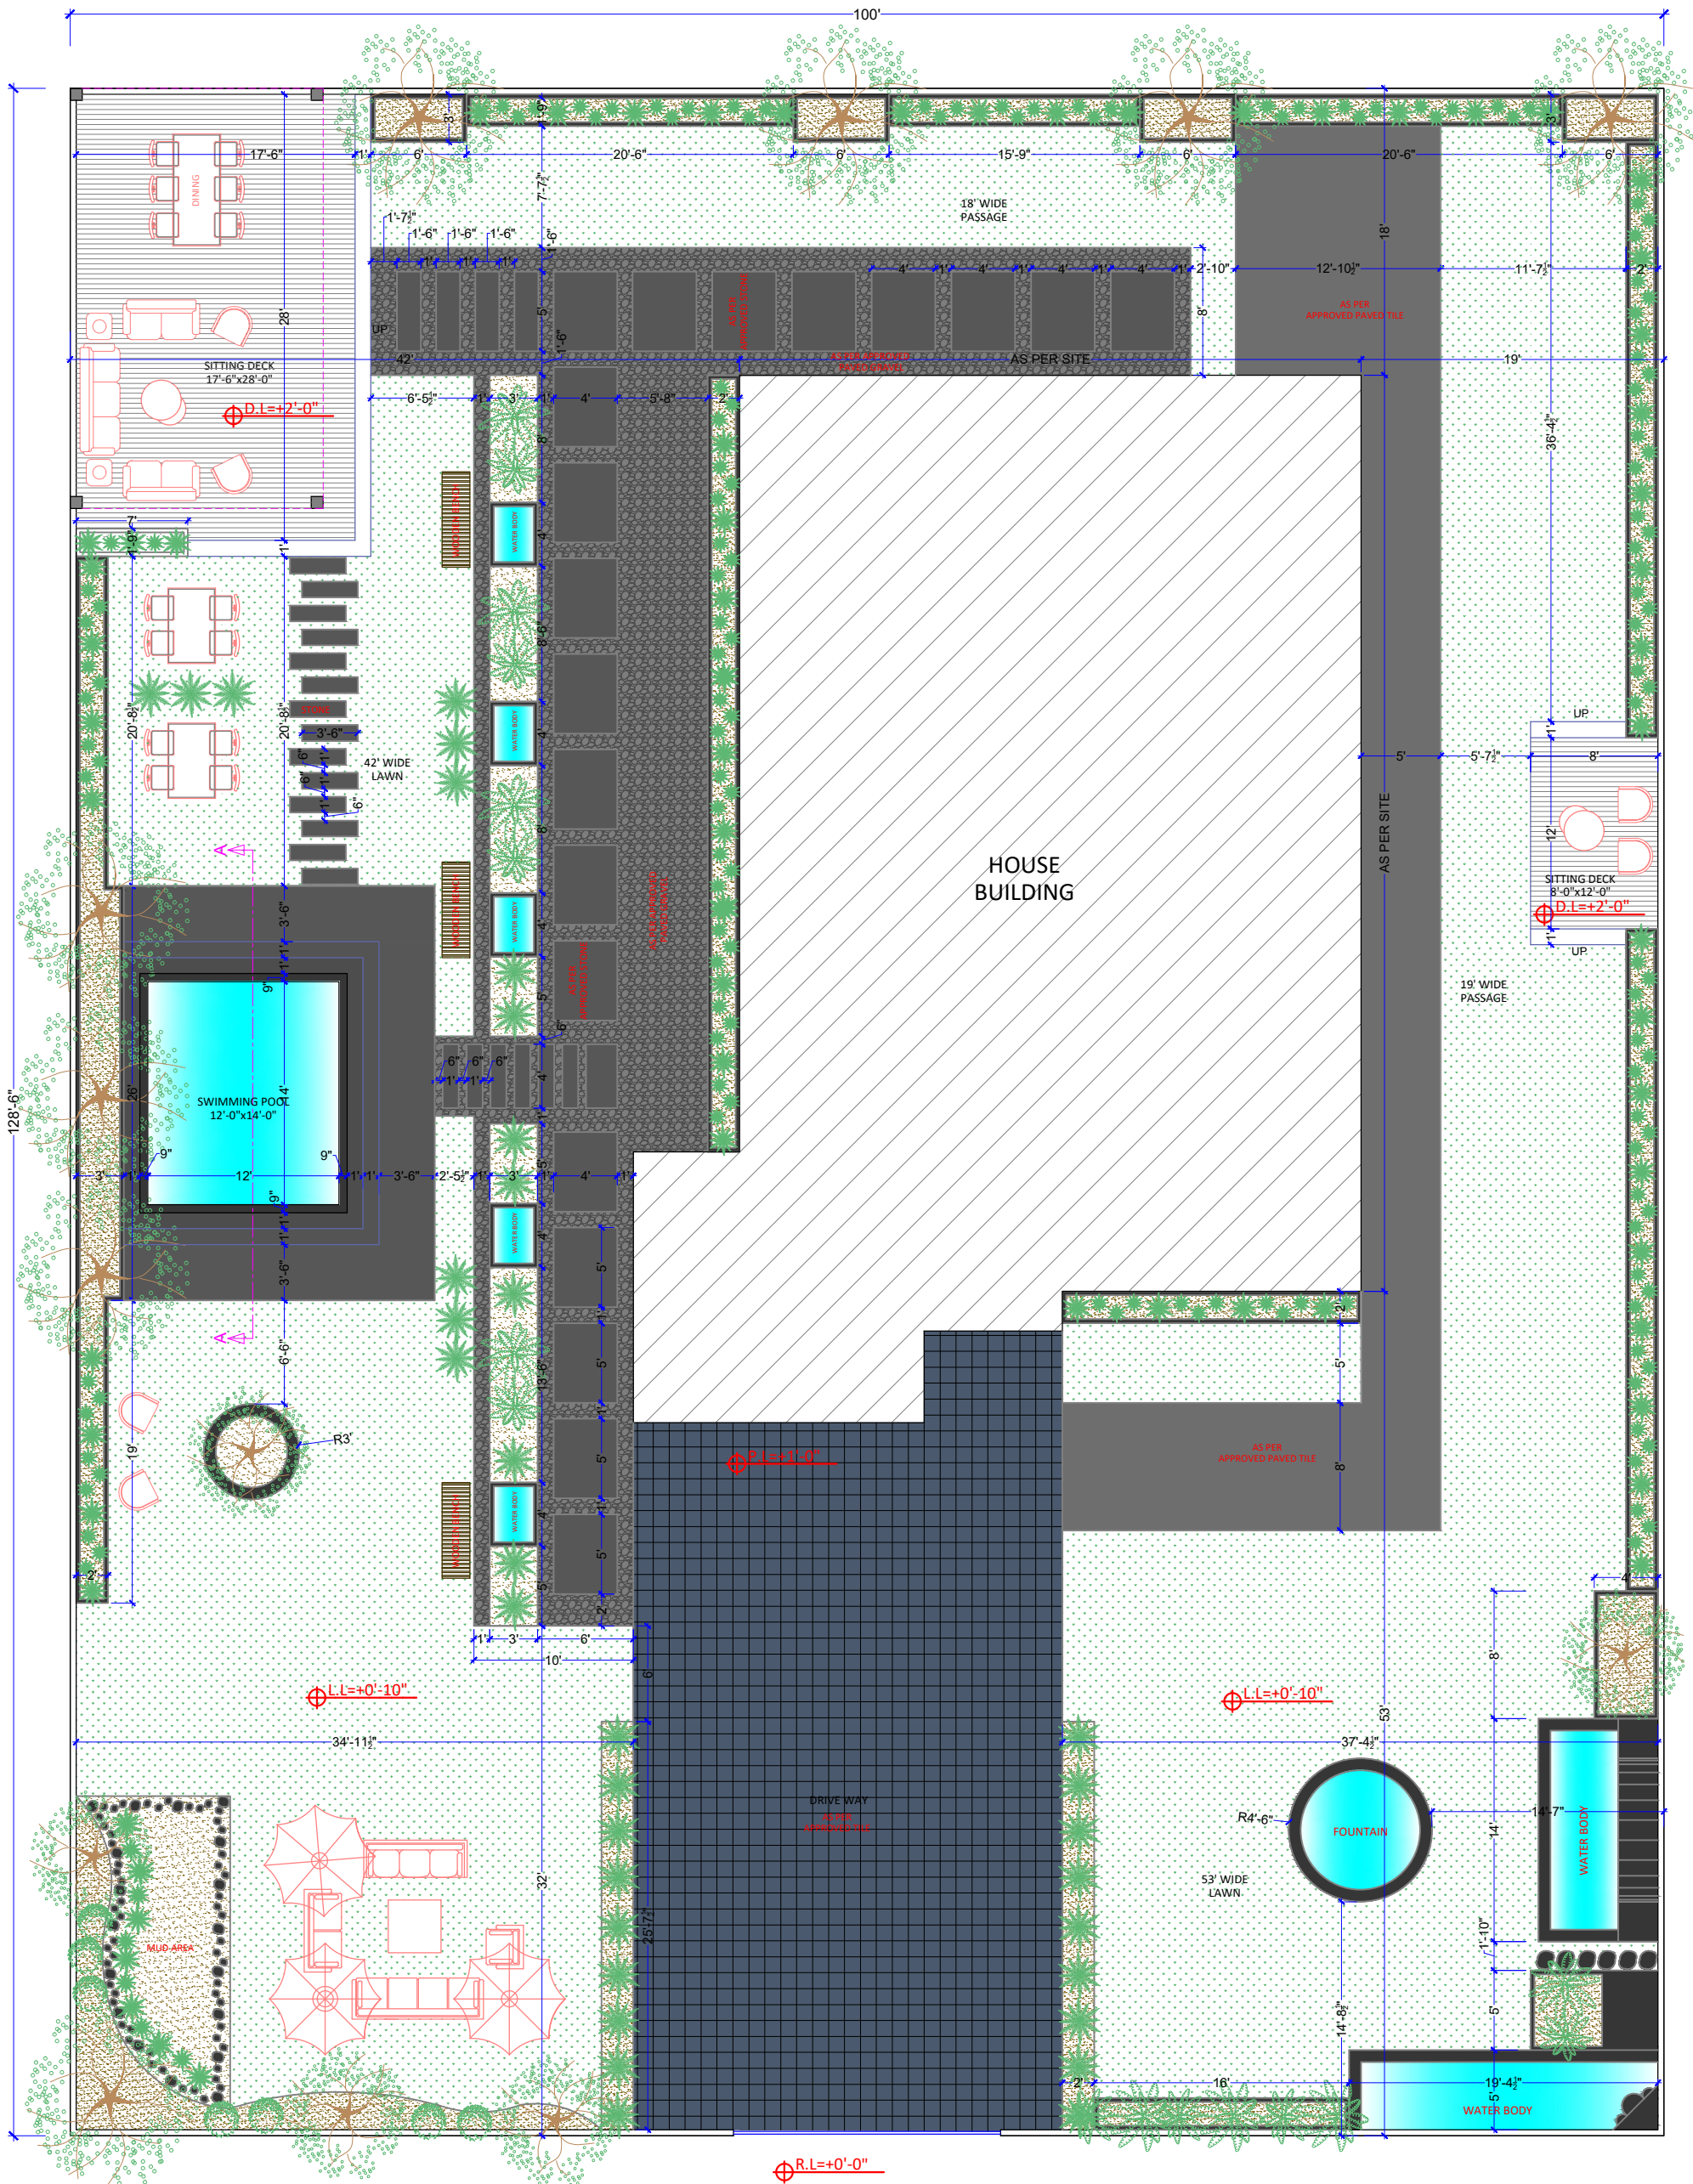
LANDSCAPE LAYOUT 3D

Client: -----	Title: LANDSCAPE LAYOUT 3D			
Project: LANDSCAPE DESIGN	Scale: N.T.S	Drawing No. A - 01	Date: 08-04-2024	
	Drawn By. ART & DESIGN	Designed By. ART & DESIGN	Project Director : ALI HASSAN	




LANDSCAPE LAYOUT PLAN


Client:	Title: LANDSCAPE LAYOUT PLAN			
Project:	Scale: N.T.S	Drawing No. A - 02	Date: 08-04-2024	
	Drawn By. ART & DESIGN	Designed By. ART & DESIGN	Project Director : ALI HASSAN	
	LANDSCAPE DESIGN			




LANDSCAPE WORKING PLAN

Client:	Title: LANDSCAPE WORKING PLAN			
Project: LANDSCAPE DESIGN	Scale: N.T.S	Drawing No. A - 03	Date: 08-04-2024	
	Drawn By. ART & DESIGN	Designed By. ART & DESIGN	Project Director : ALI HASSAN	


POOL SECTION AT A-A


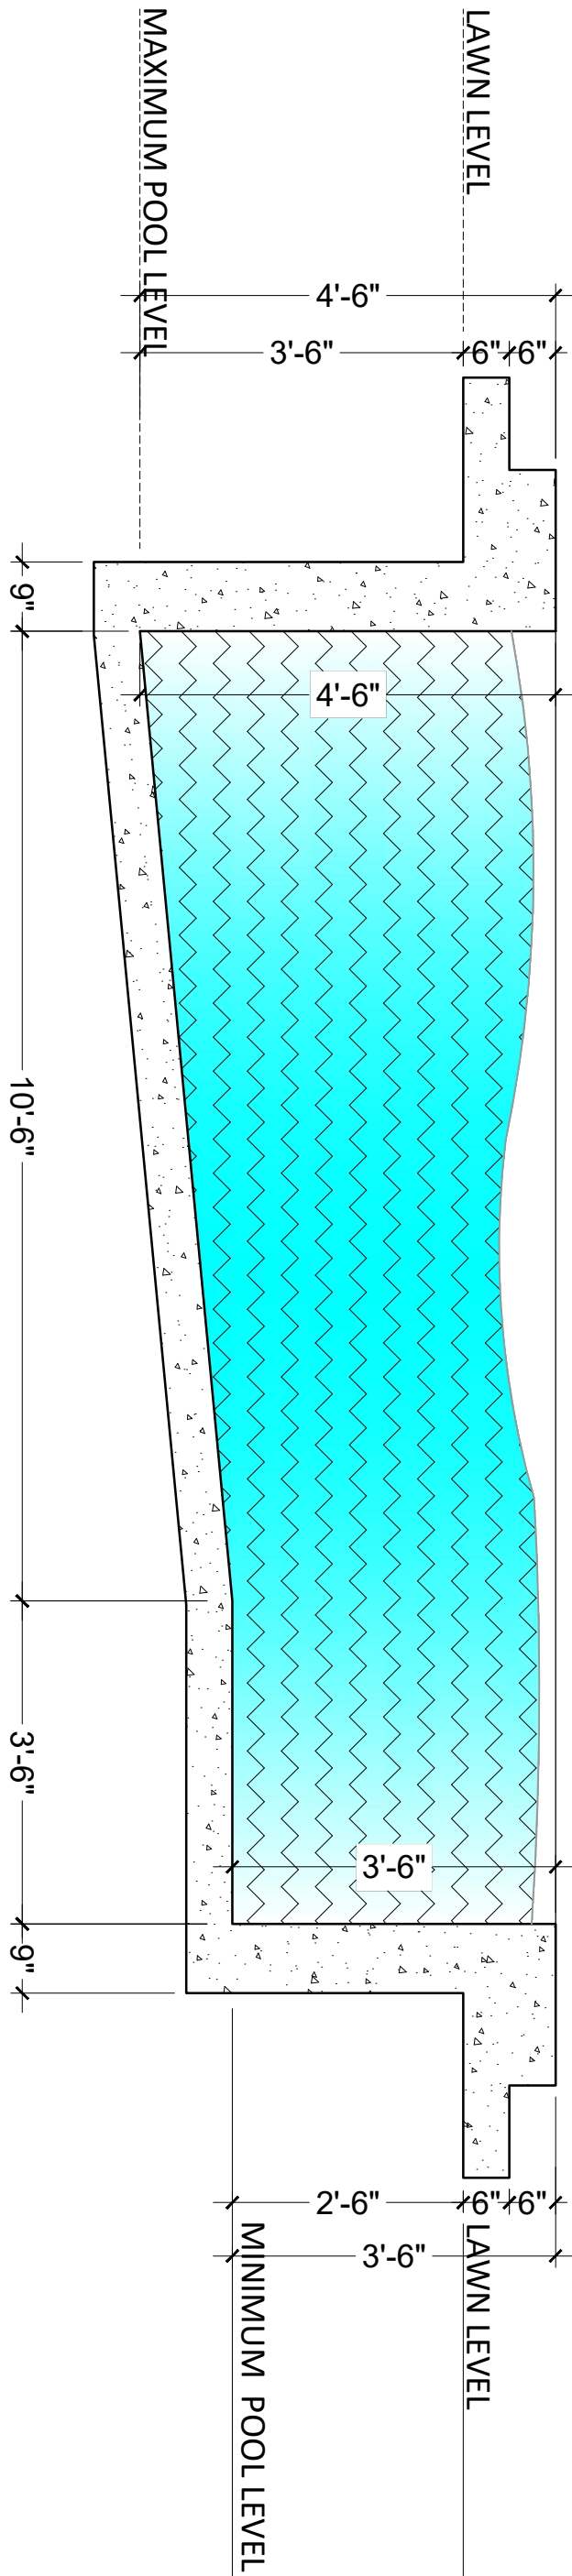



Client:	Title: POOL SECTION			
	Scale: N.T.S	Drawing No. A - 04	Date: 08-04-2024	
Project: LANDSCAPE DESIGN	Drawn By. ART & DESIGN	Designed By. ART & DESIGN	Project Director : ALI HASSAN	







3D BOUNDARY WALL

Client: -----	Title: BOUNDARY WALL 3D			
Project: LANDSCAPE DESIGN	Scale: N.T.S	Drawing No. A - 05	Date: 08-04-2024	
	Drawn By. ART & DESIGN	Designed By. ART & DESIGN	Project Director : ALI HASSAN	

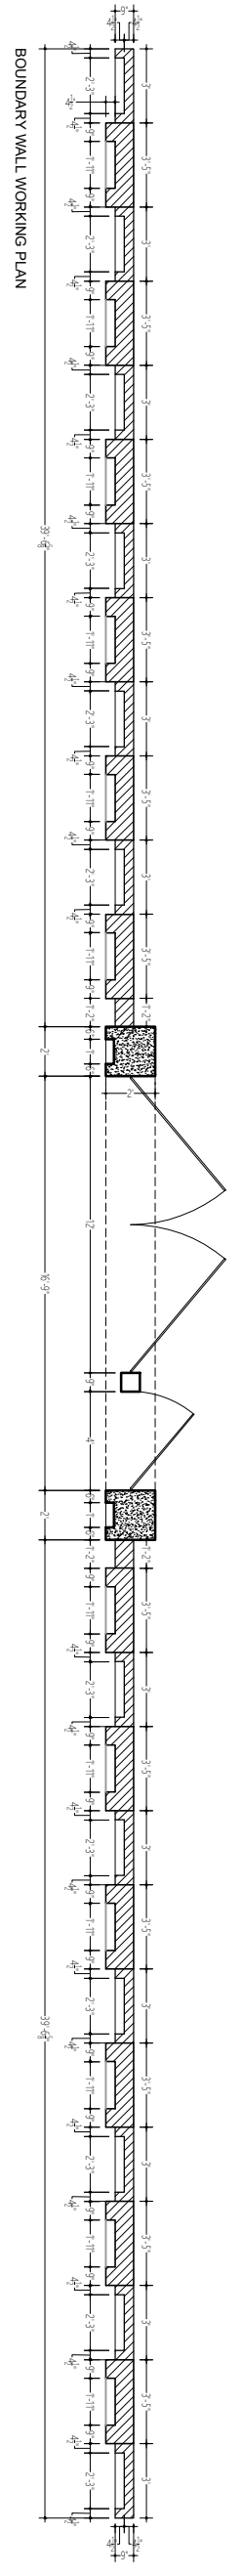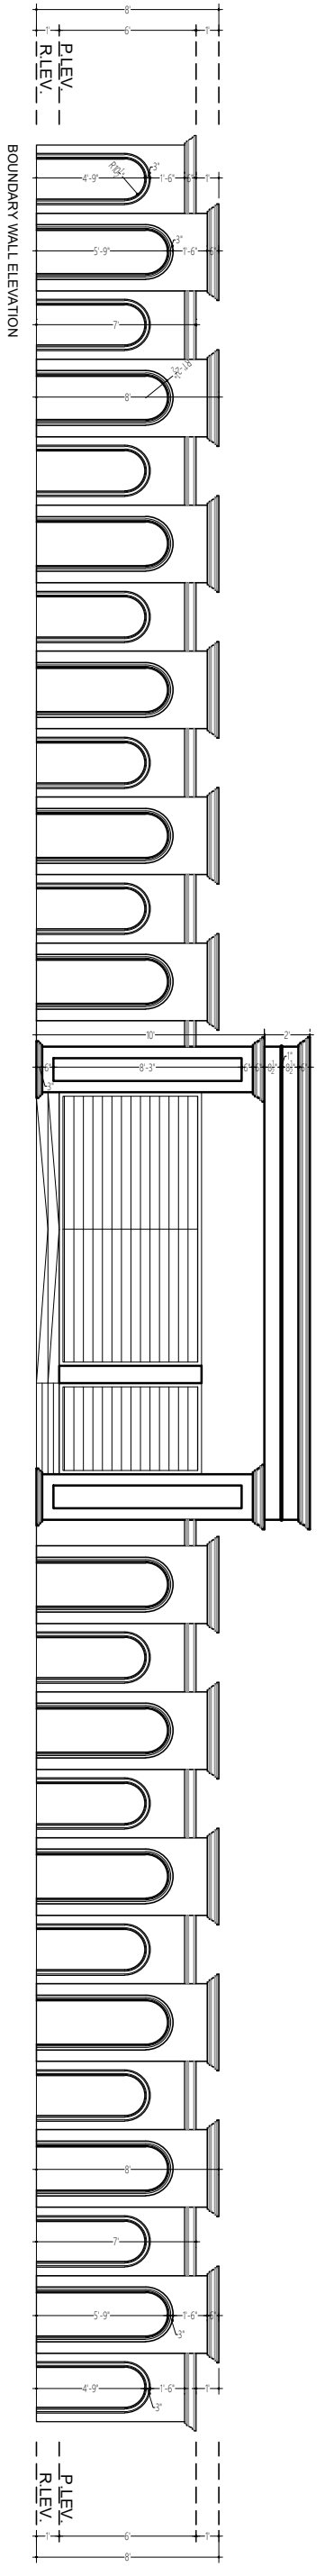


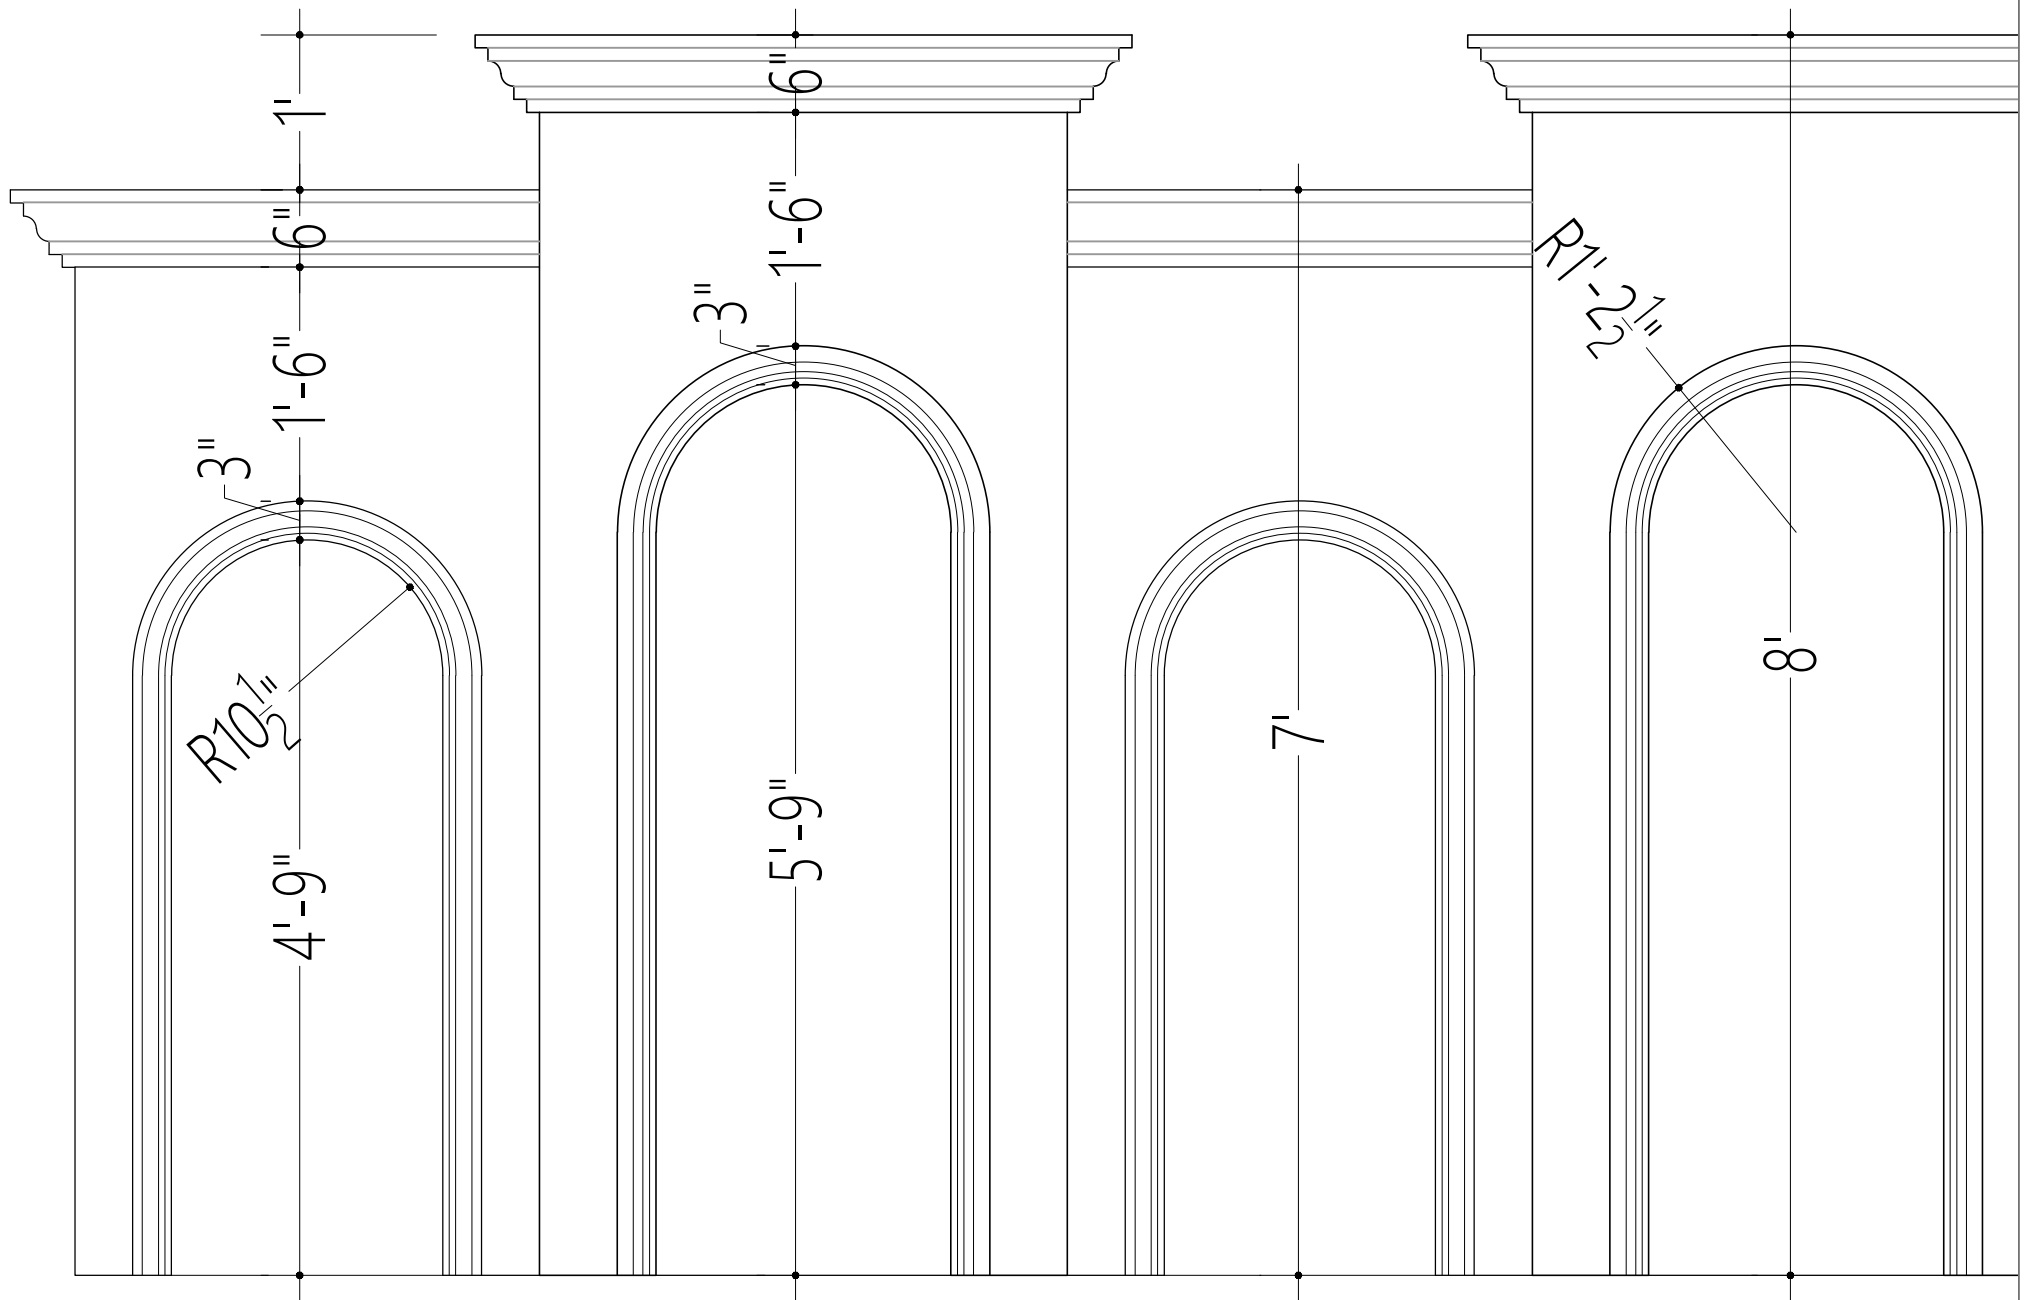
Client:	Title: BOUNDARY WALL 2D PLAN & ELEVATION			
Project: LANDSCAPE DESIGN	Scale: N.T.S	Drawing No. A - 06	Date: 08-04-2024	
	Drawn By. ART & DESIGN	Designed By. ART & DESIGN	Project Director : ALI HASSAN	

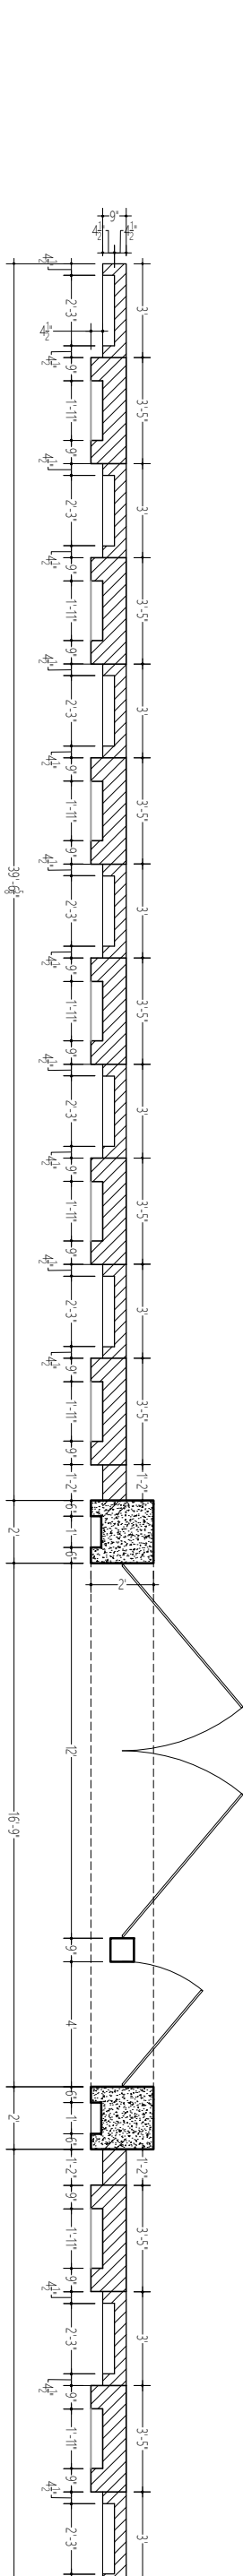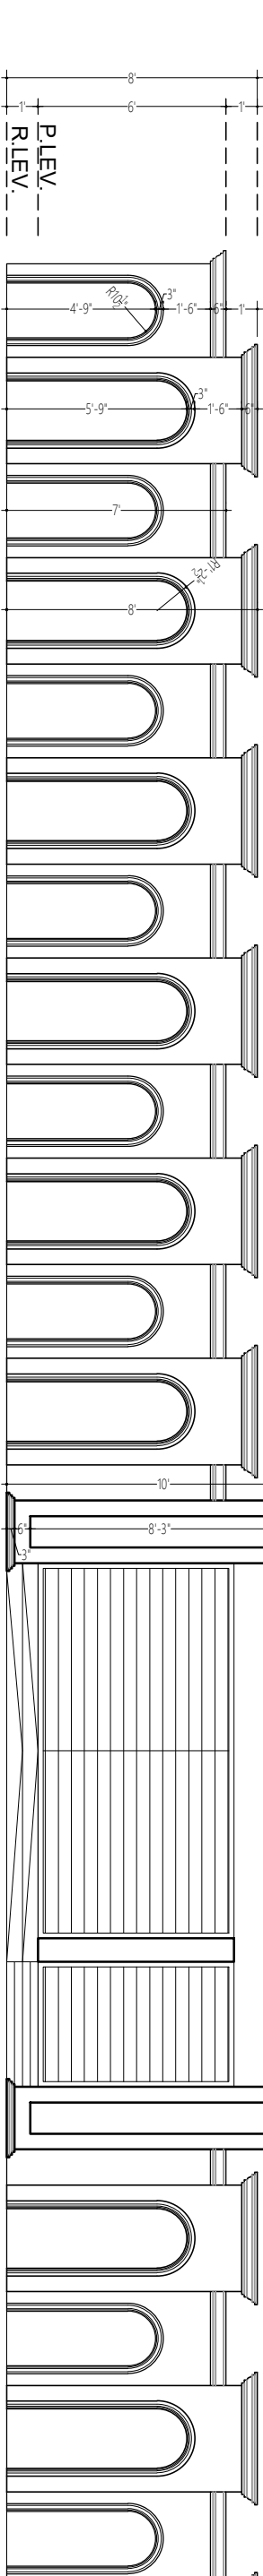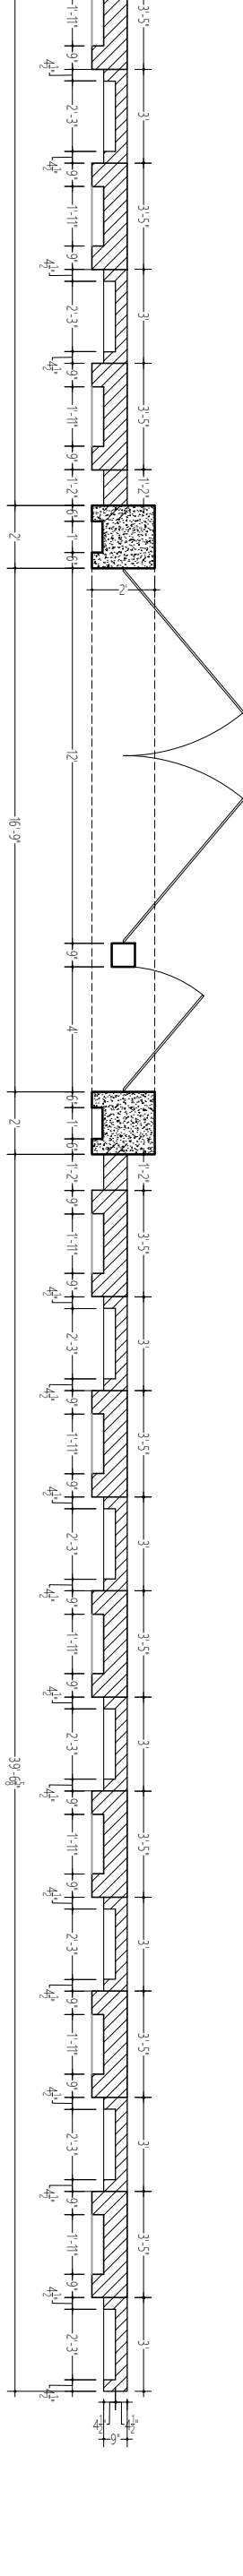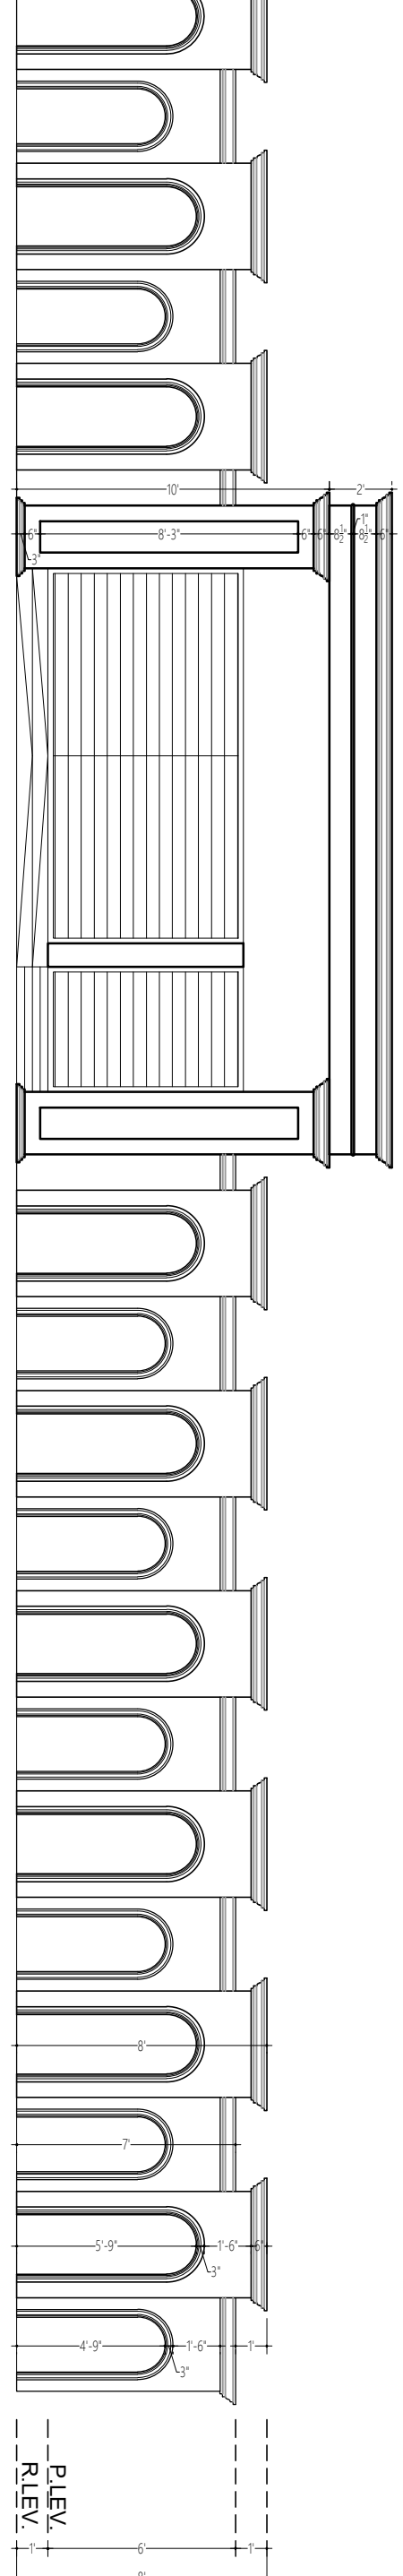


BOUNDARY WALL WORKING PLAN


BOUNDARY WALL ELEVATION

Client:	Title: BOUNDARY WALL 2D PLAN & ELEVATION			
	Scale: N.T.S	Drawing No. A - 07	Date: 08-04-2024	
Project: LANDSCAPE DESIGN	Drawn By. ART & DESIGN	Designed By. ART & DESIGN	Project Director : ALI HASSAN	



BOUNDARY WALL ELEVATION

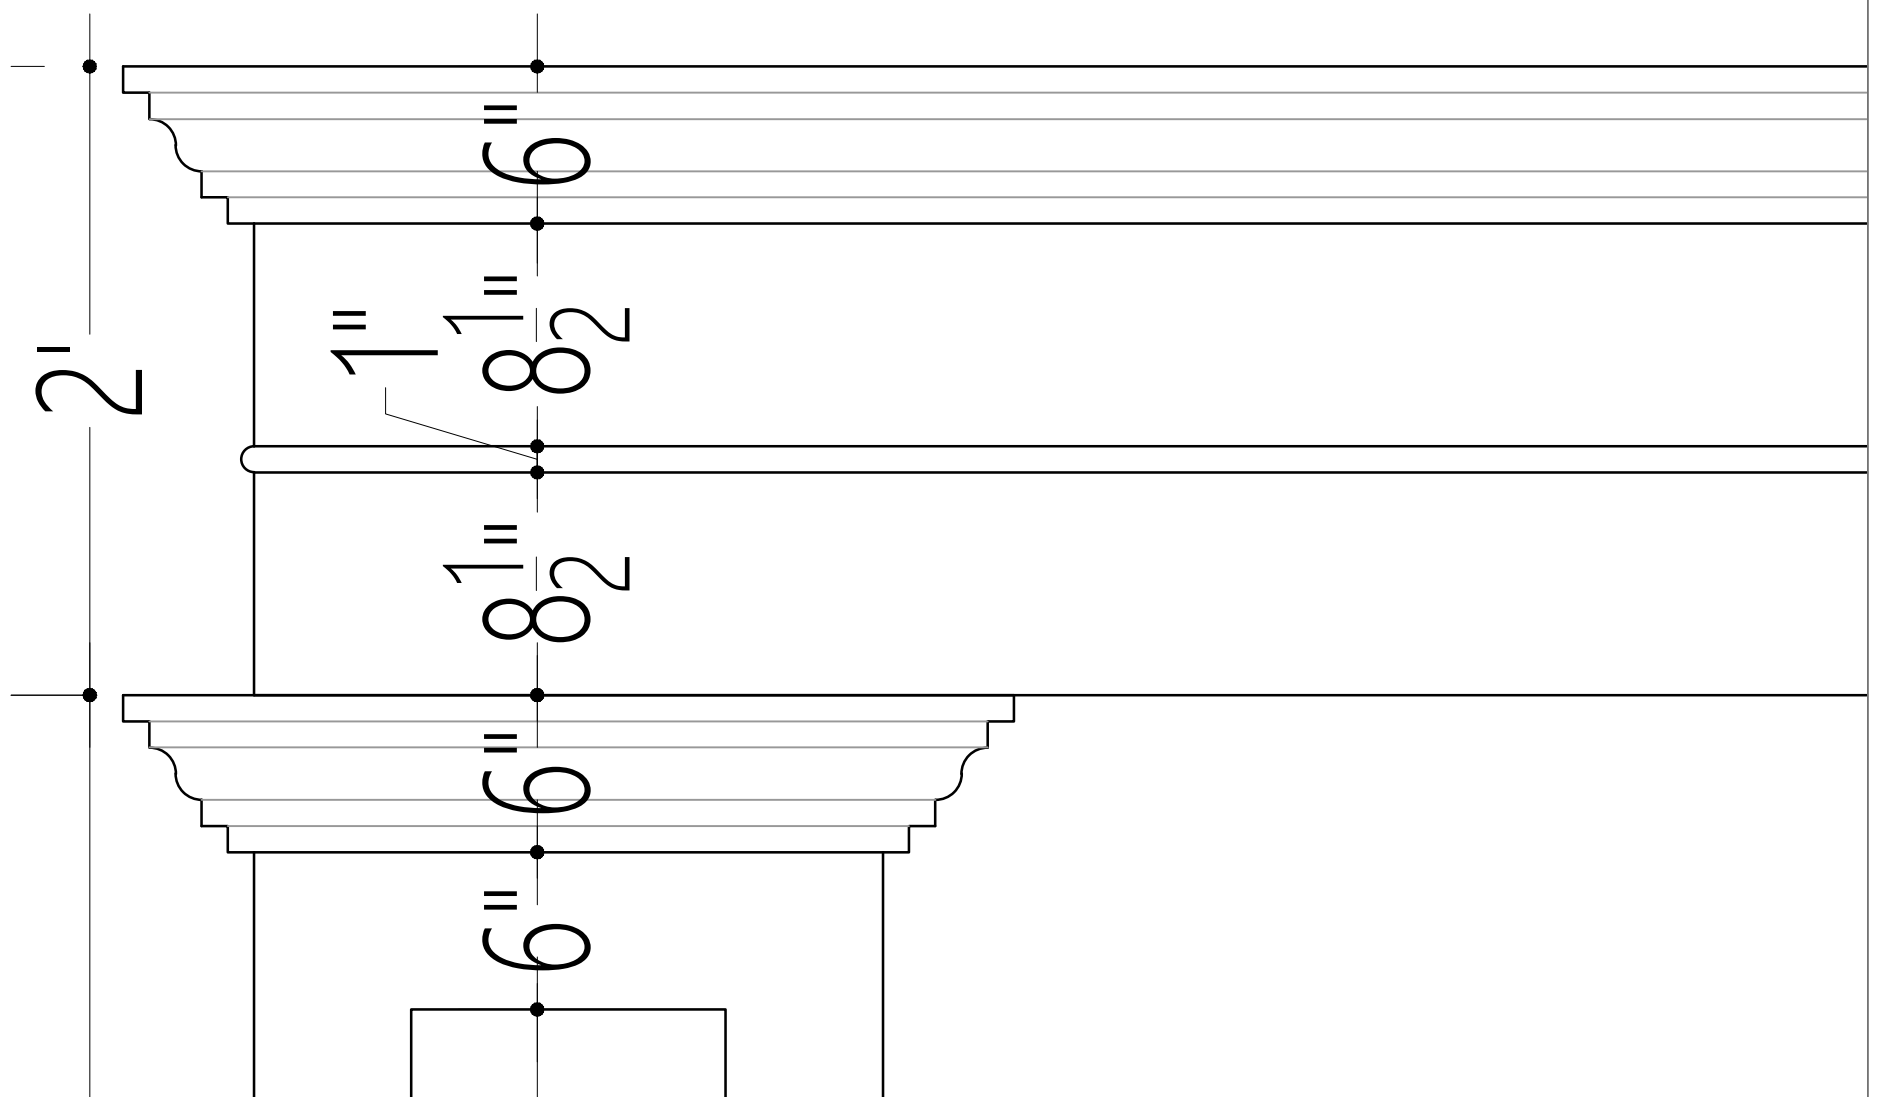

Client:	Title: BOUNDARY WALL ARCH & GATE COLUMN DETAIL			
Project:	Scale: N.T.S	Drawing No. A - 08	Date: 08-04-2024	
LANDSCAPE DESIGN	Drawn By. ART & DESIGN	Designed By. ART & DESIGN	Project Director : ALI HASSAN	