


DRAWING SCHEDULE

S. NO.	DWG. NO.	DESCRIPTION
1	0	COVER PAGE
2	0 - 0	PERSPECTIVE VIEWS
3	0 - 00	LIST OF DRAWINGS
WORKING DRAWINGS		
4	01	WORKING GROUND FLOOR PLAN
5	02	WORKING FIRST FLOOR PLAN
6	03	WORKING TOP FLOOR PLAN
7	04	WINDOW SCHEDULE
8	05	DOOR SCHEDULE
9	06	2D ELEVATION DETAILS
STRUCTURAL DRAWINGS		
ELECTRIC DRAWINGS		
WATER SUPPLY DRAWINGS		
SEWERAGE DRAWINGS		

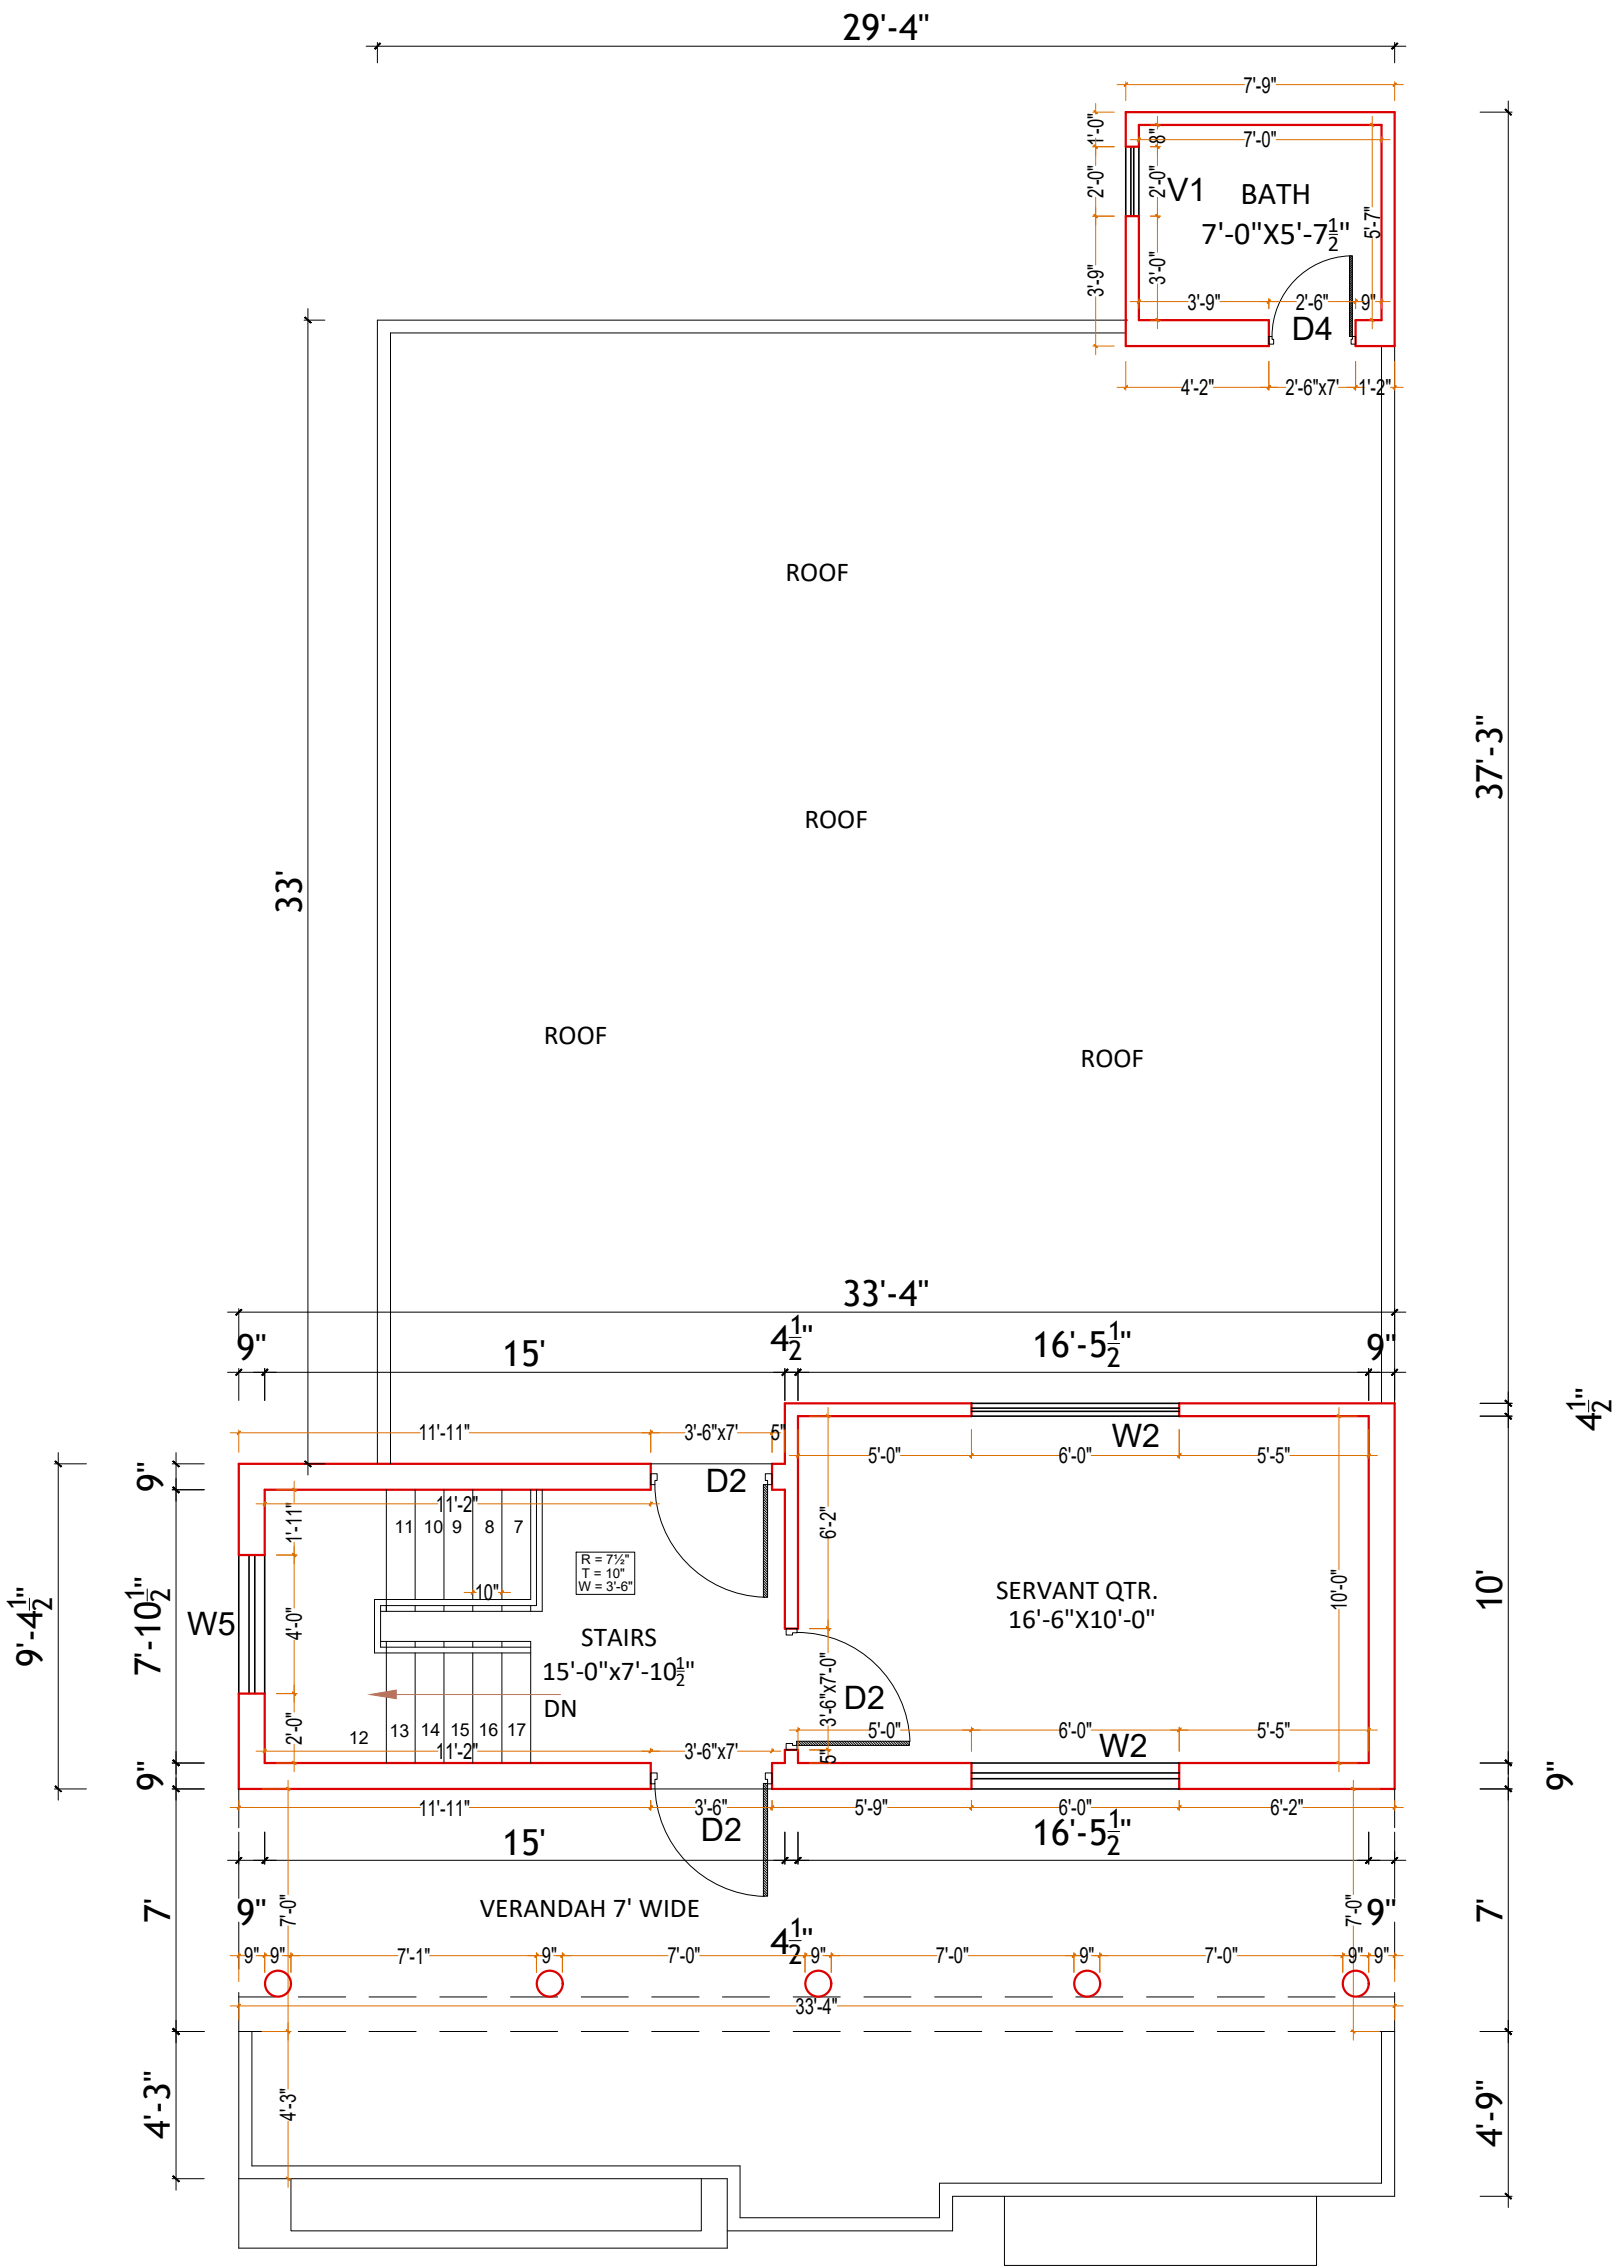


GENERAL NOTES.

THE INFORMATION CONTAINED IN THIS DRAWING IS PROPRIETARY TO arc. IT IS SUBMITTED IN CONFIDENCE AND IS NOT TO BE REPRODUCED, TRANSMITTED DISCLOSED OR USED OTHERWISE IN WHOLE OR IN PART, OTHER THAN WHAT IS HAS BE ORIGINAL FURNISHED FOR, WITHOUT THE WRITTEN AUTHORIZATION OF Mr.ARC ALL RIGHTS RESERVED.

THE CONTRACTORS SHALL VERIFY ALL THE DIMENSIONS AT SITE AND REPORT ANY ERRORS OR OMISSIONS TO THE ARCHITECT. DO NOT SCALE THE DRAWING.

THE DRAWING SHALL NOT BE USED FOR CONSTRUCTION UNTIL ISSUED FOR CONSTRUCTION.

TITLE	WORKING PLAN	TOP FLOOR PLAN				S.NO.	REVISION	OREINTATION		
-------	--------------	----------------	--	--	--	-------	----------	-------------	--	--

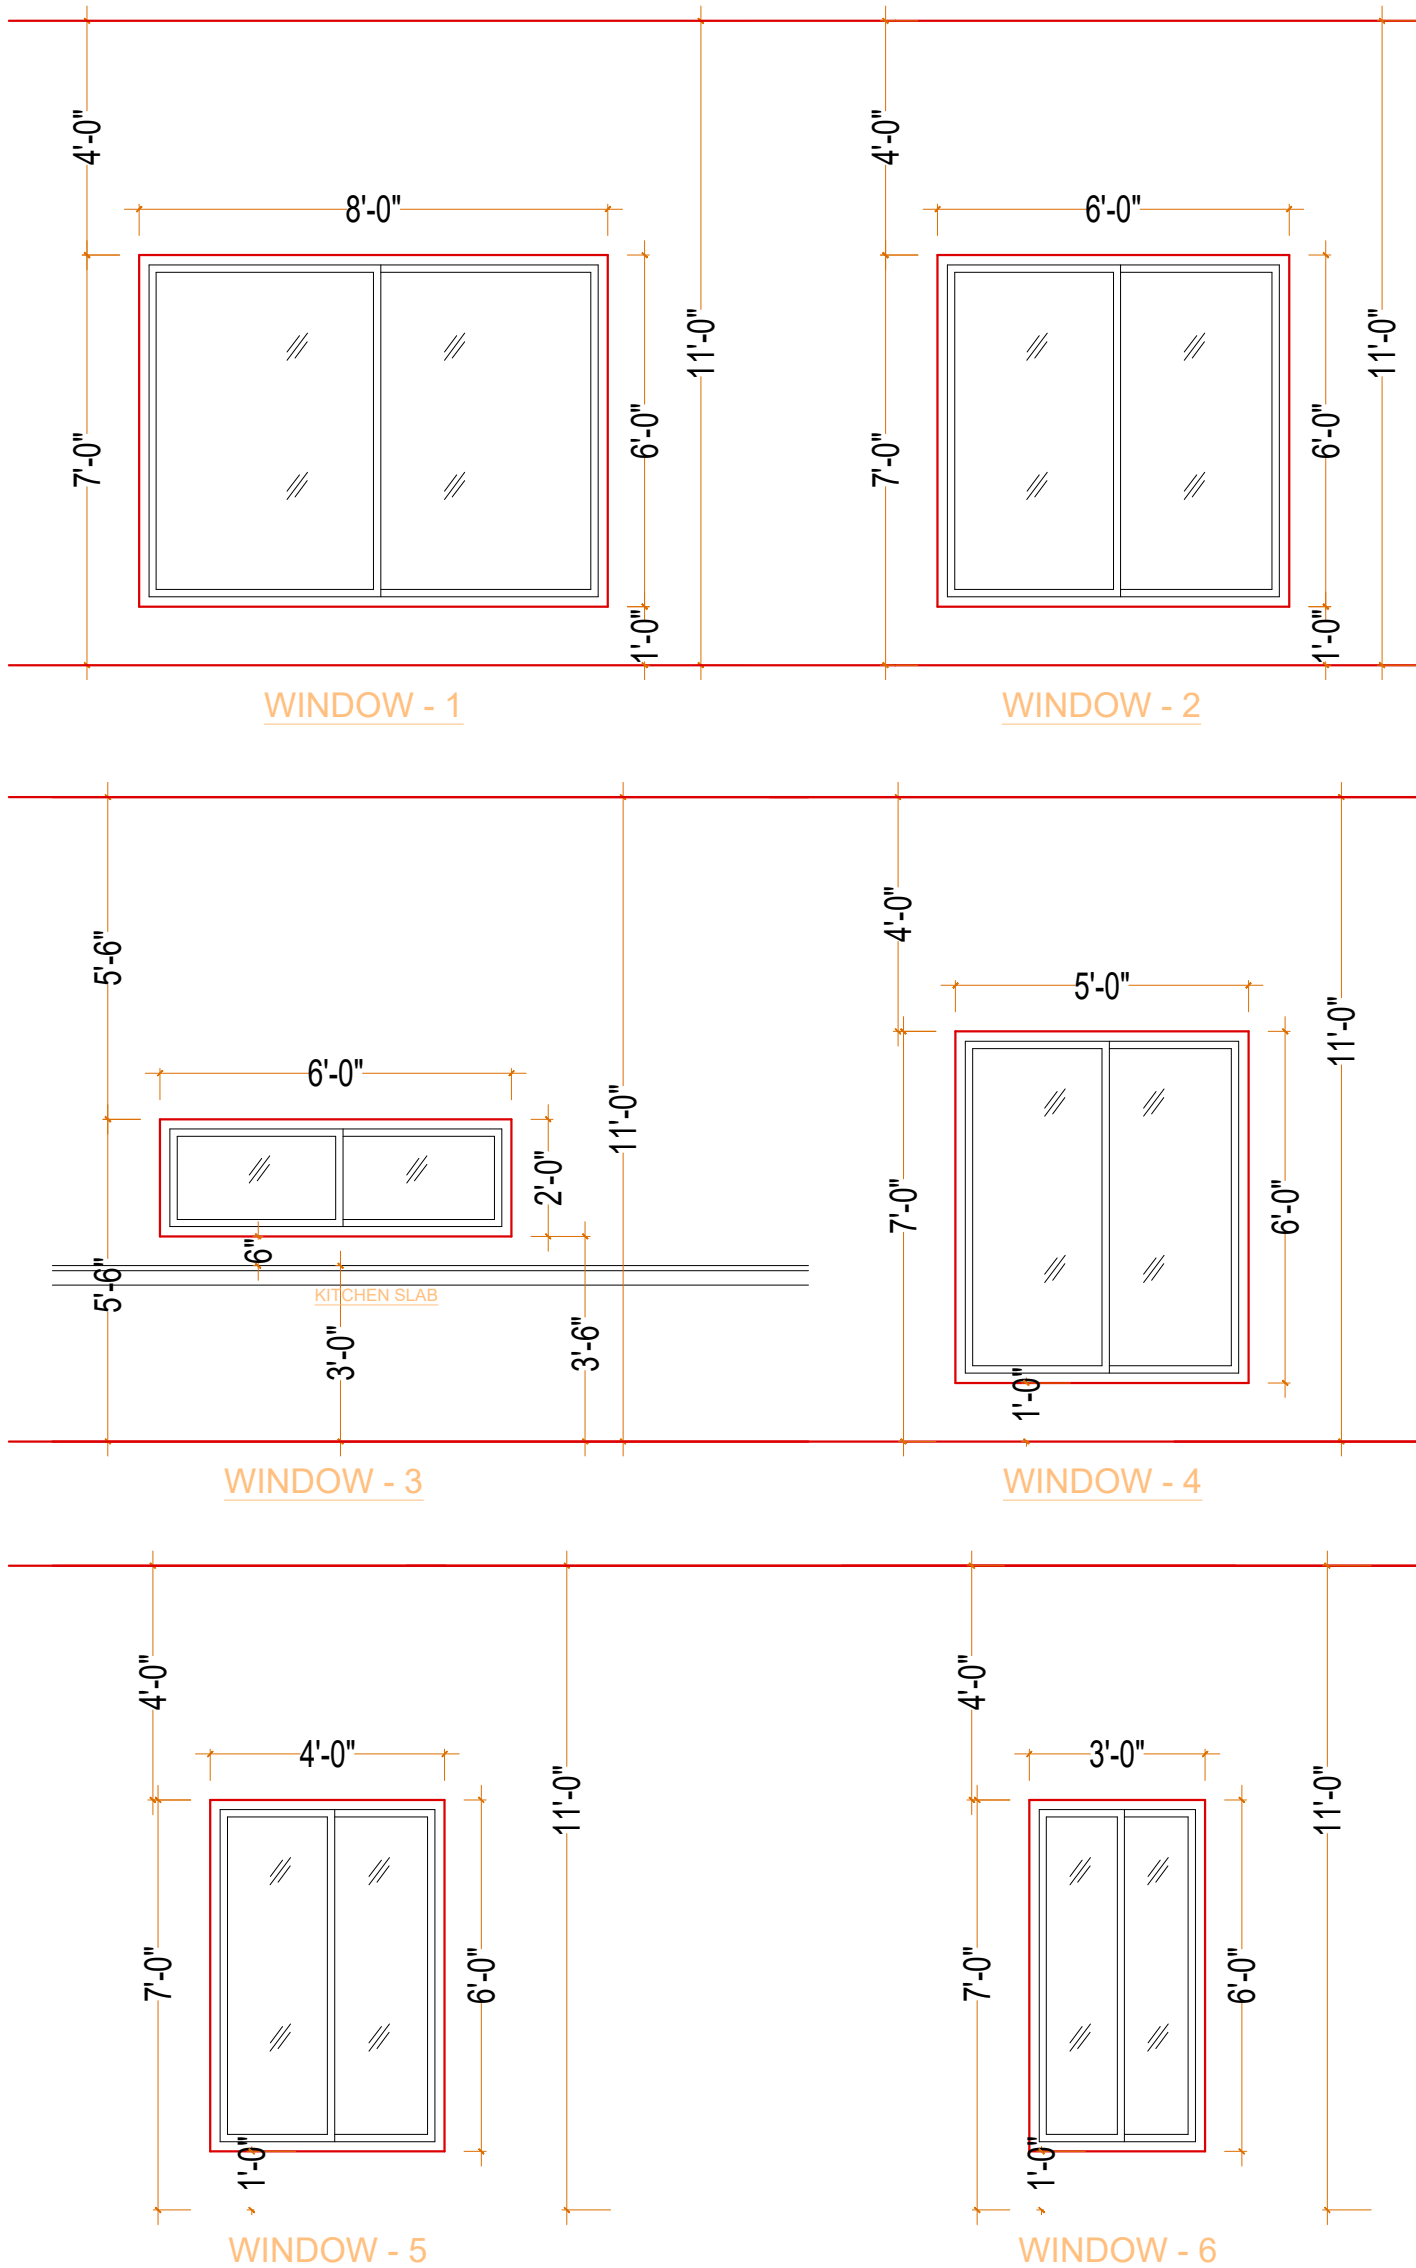


GENERAL NOTES.

THE INFORMATION CONTAINED IN THIS DRAWING IS PROPRIETARY TO arc. IT IS SUBMITTED IN CONFIDENCE AND IS NOT TO BE REPRODUCED, TRANSMITTED DISCLOSED OR USED OTHERWISE IN WHOLE OR IN PART, OTHER THAN WHAT IS HAS BE ORIGINAL FURNISHED FOR, WITHOUT THE WRITTEN AUTHORIZATION OF Mr.ARC ALL RIGHTS RESERVED.


THE CONTRACTORS SHALL VERIFY ALL THE DIMENSIONS AT SITE AND REPORT ANY ERRORS OR OMISSIONS TO THE ARCHITECT. DO NOT SCALE THE DRAWING.

THE DRAWING SHALL NOT BE USED FOR CONSTRUCTION UNTIL ISSUED FOR CONSTRUCTION.


TITLE		G.F + F.F + T.P FLOORS				S.NO.	REVISION	OREINTATION	
-------	--	------------------------	--	--	--	-------	----------	-------------	--

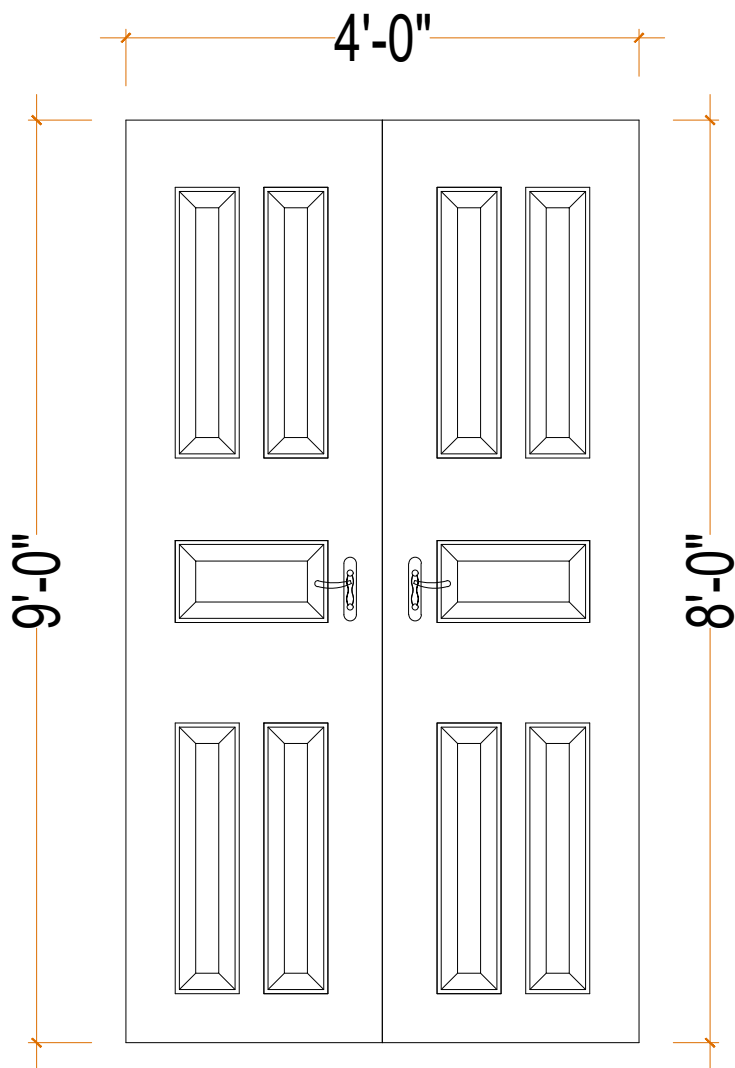


DOOR - 1

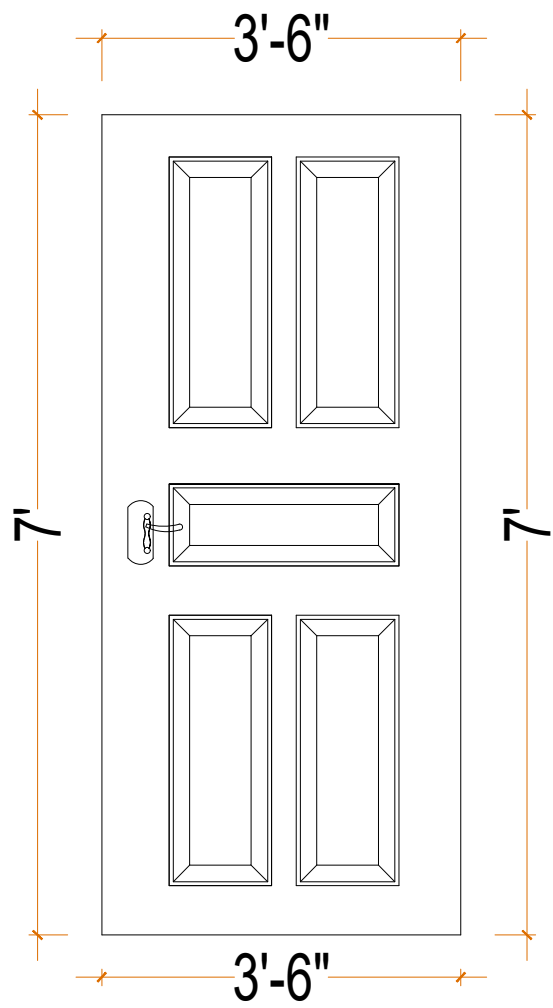

DOOR - 2

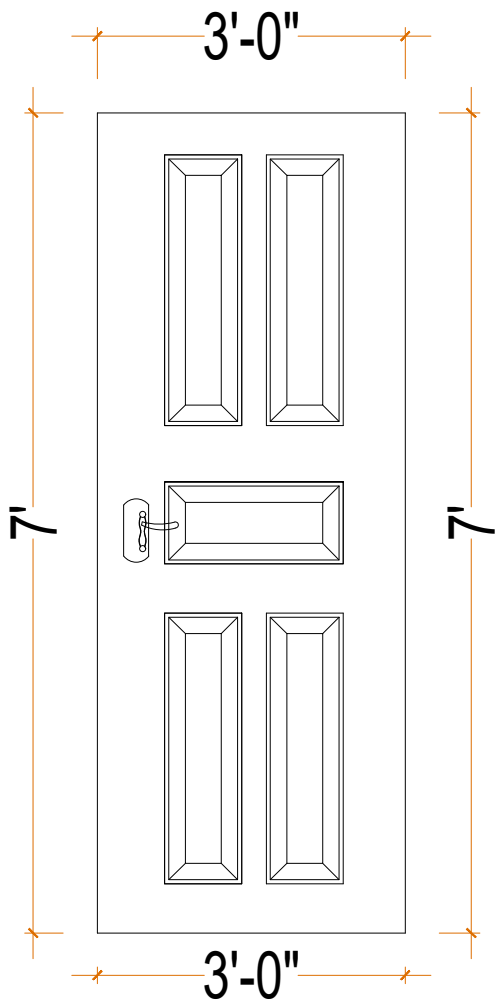

DOOR - 3

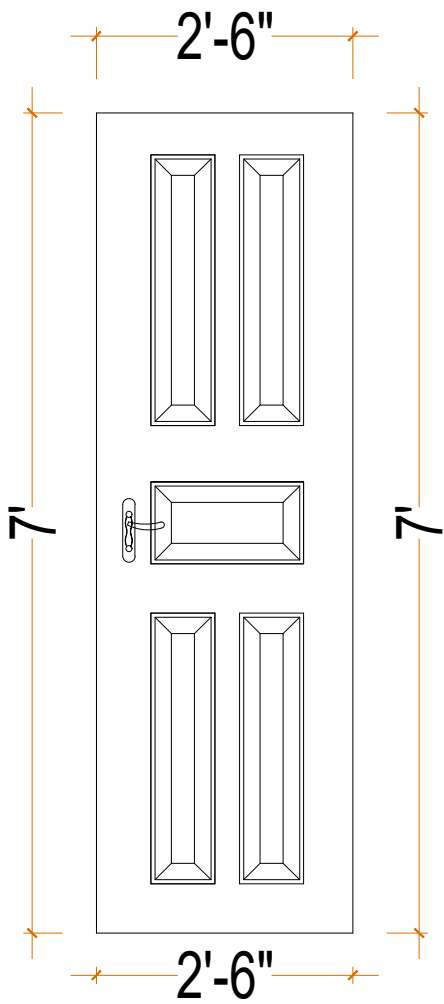

DOOR - 4

GENERAL NOTES.

THE INFORMATION CONTAINED IN THIS DRAWING IS PROPRIETARY TO arc. IT IS SUBMITTED IN CONFIDENCE AND IS NOT TO BE REPRODUCED, TRANSMITTED DISCLOSED OR USED OTHERWISE IN WHOLE OR IN PART, OTHER THAN WHAT IS HAS BE ORIGINAL FURNISHED FOR, WITHOUT THE WRITTEN AUTHORIZATION OF Mr

